

UKC LJUBLJANA
LJUBLJANA
SLOVENIA

LJHL

Elev **1044'** / 318 m

N46 03 18

E014 31 15

CITY CENTER


(FIS)
LJUBLJANA INFORMATION

118,480 (slo, en)

(Air/Ground)

HELIPORT OPERATOR **123.505** (slo, en) **ZARE ch 34** (slo)

FOR INFORMATION ONLY

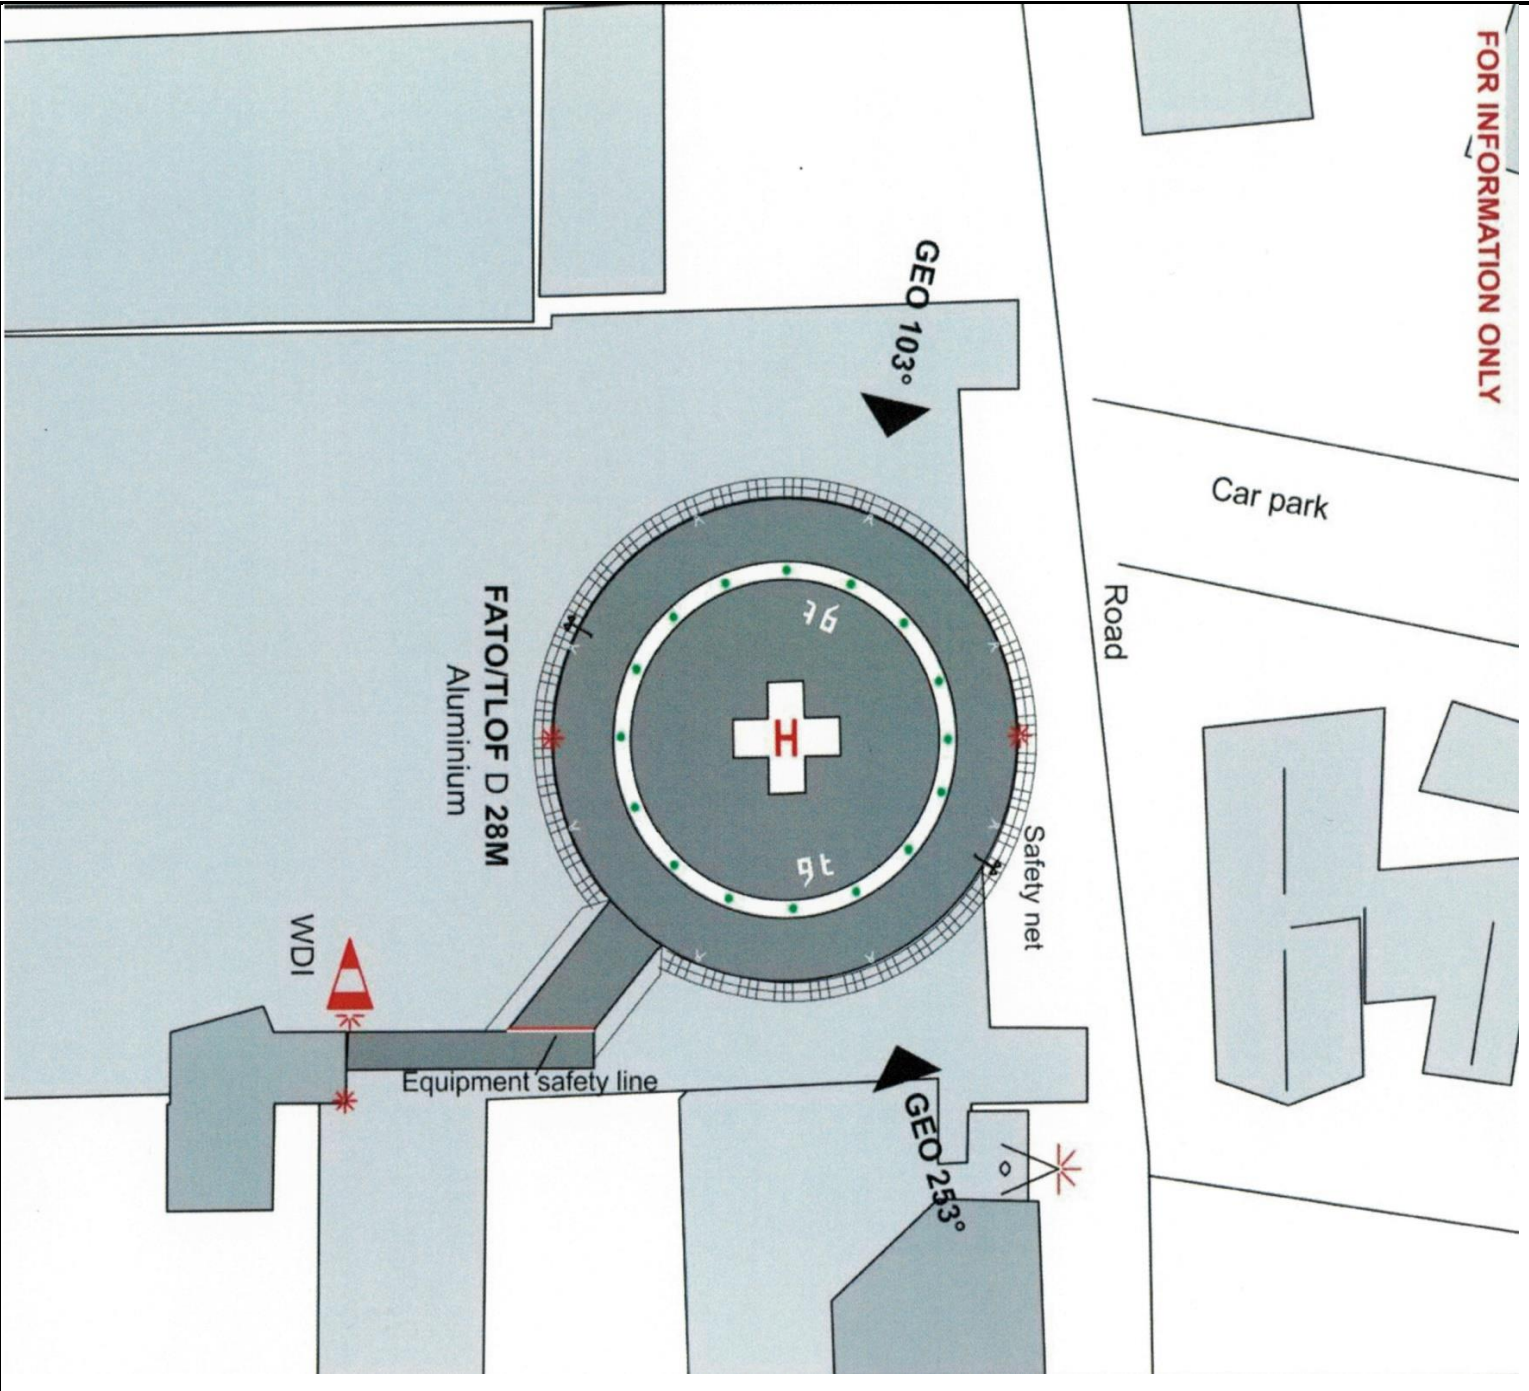

FATO	Dimension (m) - Surface	Strenght (incl. safety area)	Lights
10 25	D 28 - Aluminium (+ 5 safety area)	9,4t MTOM	FATO/TLOF Green perimeter lights Floodlights Illuminated WDI Obstacle lights
NOTE:			